



भाकृअनुप-राष्ट्रीय केला अनुसंधान केंद्र  
(भारतीय कृषि अनुसंधान परिषद)  
थोगमलै रोड थायनूर पोस्ट  
तिरुचिरापल्लि. - 620 902. तमिलनाडु

ICAR - National Research Centre for Banana  
(Indian Council of Agricultural Research)  
Thogamalal Road, Thayanur P.O.  
Tiruchirapalli - 620 102, Tamil Nadu, India



F.No.9-45/2016-Estt.

2299 - 2304

Date: 25.01.2017

To

Sub : Construction of "Thatched Roof Shed for Vermi Compost Yard" at the Farm of the ICAR - NRC for Banana, Trichy - Reg.

====  
Sir/s,

Quotations are invited by the Director, ICAR - NRC for Banana, Trichy for the "Construction of Thatched Roof Shed for Vermi Compost Yard" at the ICAR - NRC for Banana, Trichy, as per specifications furnished in the tabular column below and the sketch enclosed.

Sl. No.	Specification	Qty.
1.	18m x 19m (59feet x 62feet) size Poles, side poles, side purlins and roof materials of Bamboo Covering to be made by coconut leaf thatched roofs (including all materials, transport, fixing and labour charges)	1 Job.

You are requested to quote your competitive rate (s) for undertaking the above work. Your quotation addressed to the Director, ICAR - National Research Centre for Banana, Thogamalal Road, Thayanur Post, Trichy - 620 102 (T.N.), should reach this office on or before **04.02.2017 by 3.00PM** in a sealed cover superscribing "Quotation for Construction of Thatched Roof Shed for Vermi Compost Yard"

The right to accept or to reject all or any of the quotation in part or full is reserved.

NOTE : You are requested to send your quotations through "SPEED POST" only and not through "COURIER SERVICE".

Yours faithfully,

*[Handwritten Signature]*


Senior Administrative Officer

Copy to:

1. The Chairman (WLM)
2. The Chairman-PMEC for uploading in NRCB website
3. Member Secretary (WLM)
4. The Nodal Officer- CPPP for uploading in CPP Portal
5. PS to Director

*Mos CST  
Pl. upload  
R. G. Prasad*



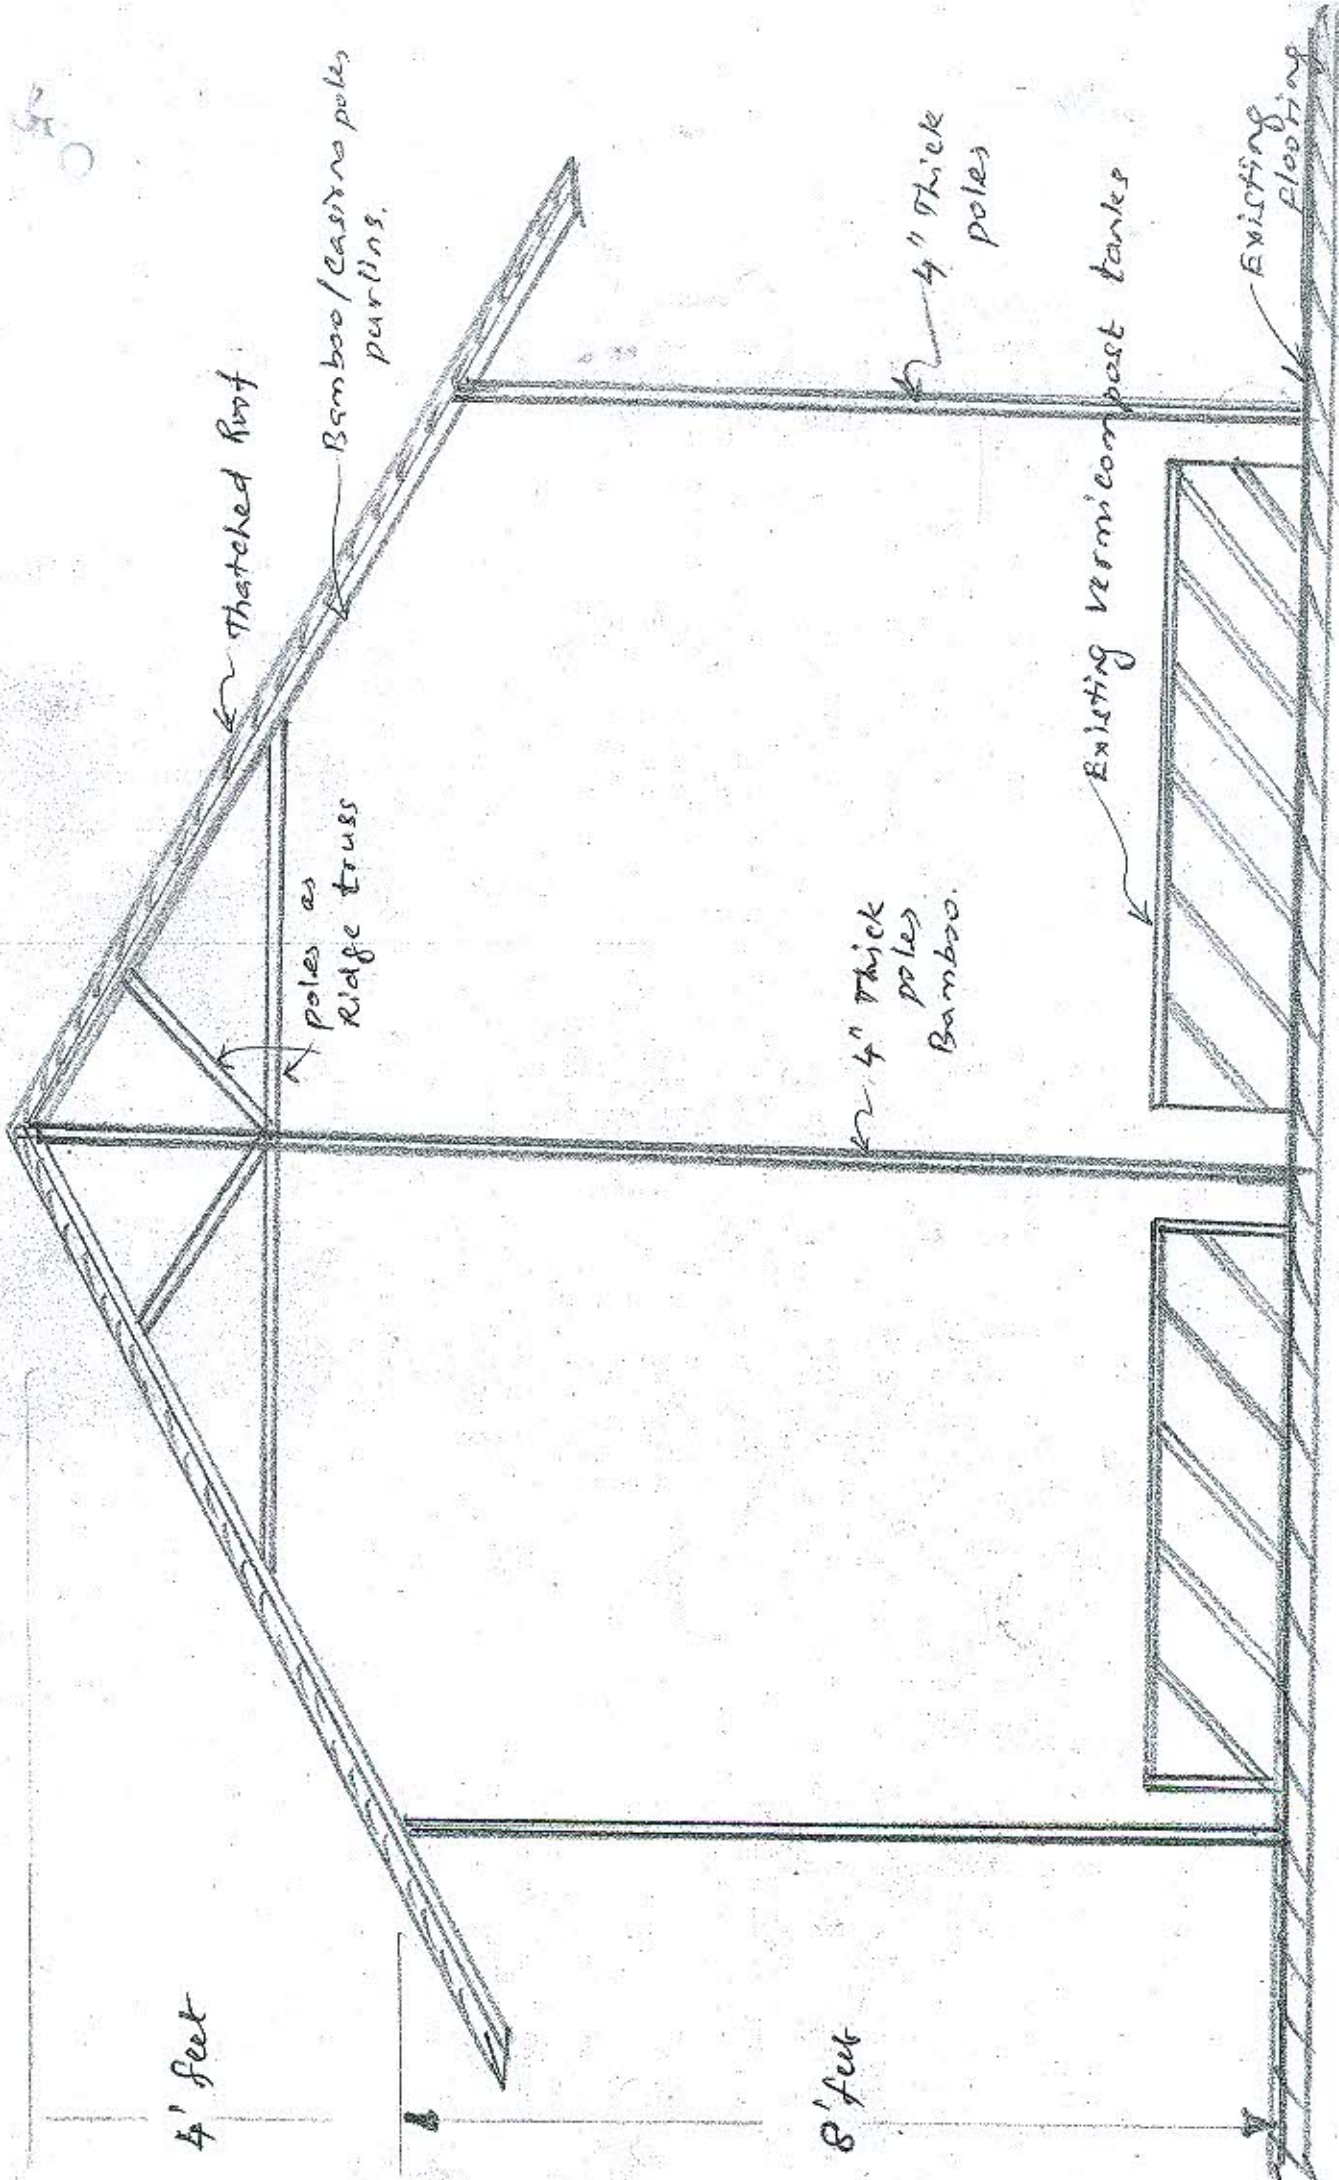

4' feet

8' feet

Thatched roof

Bamboo/casino poles purlins

poles as Ridge truss


4" thick poles Bamboo

4" thick poles

Existing vermicompost tanks

Existing flooring

THATCHED ROOF SHED (18m x 13m size)

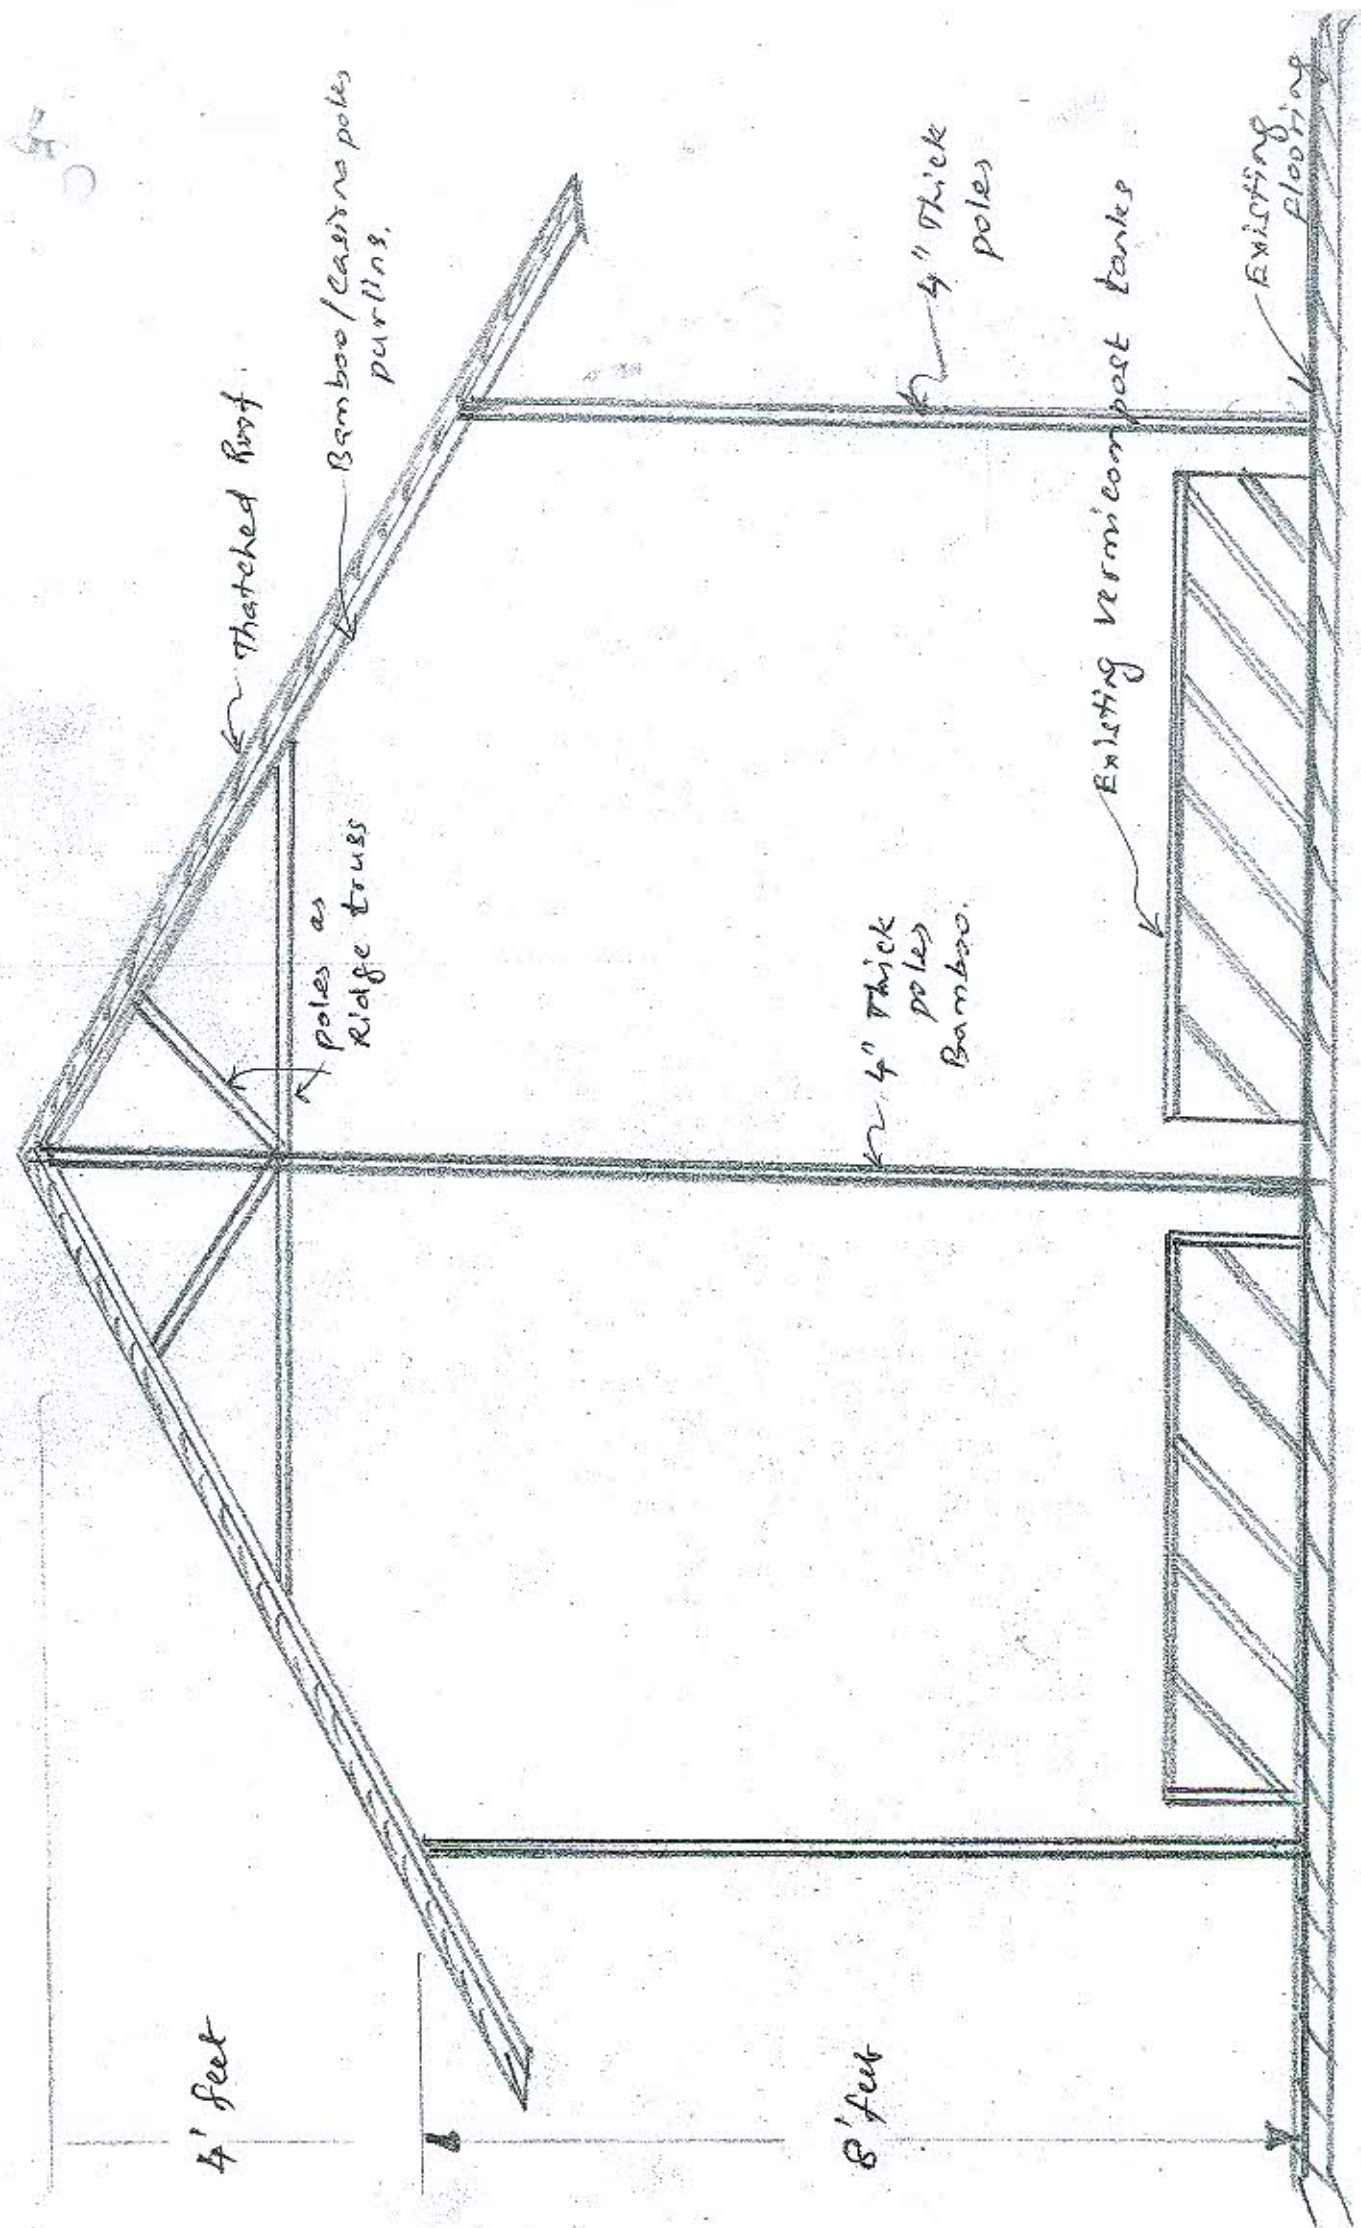

4' feet

8' feet

THATCHED ROOF SHED (18m x 13m size)